


VIA MONZA

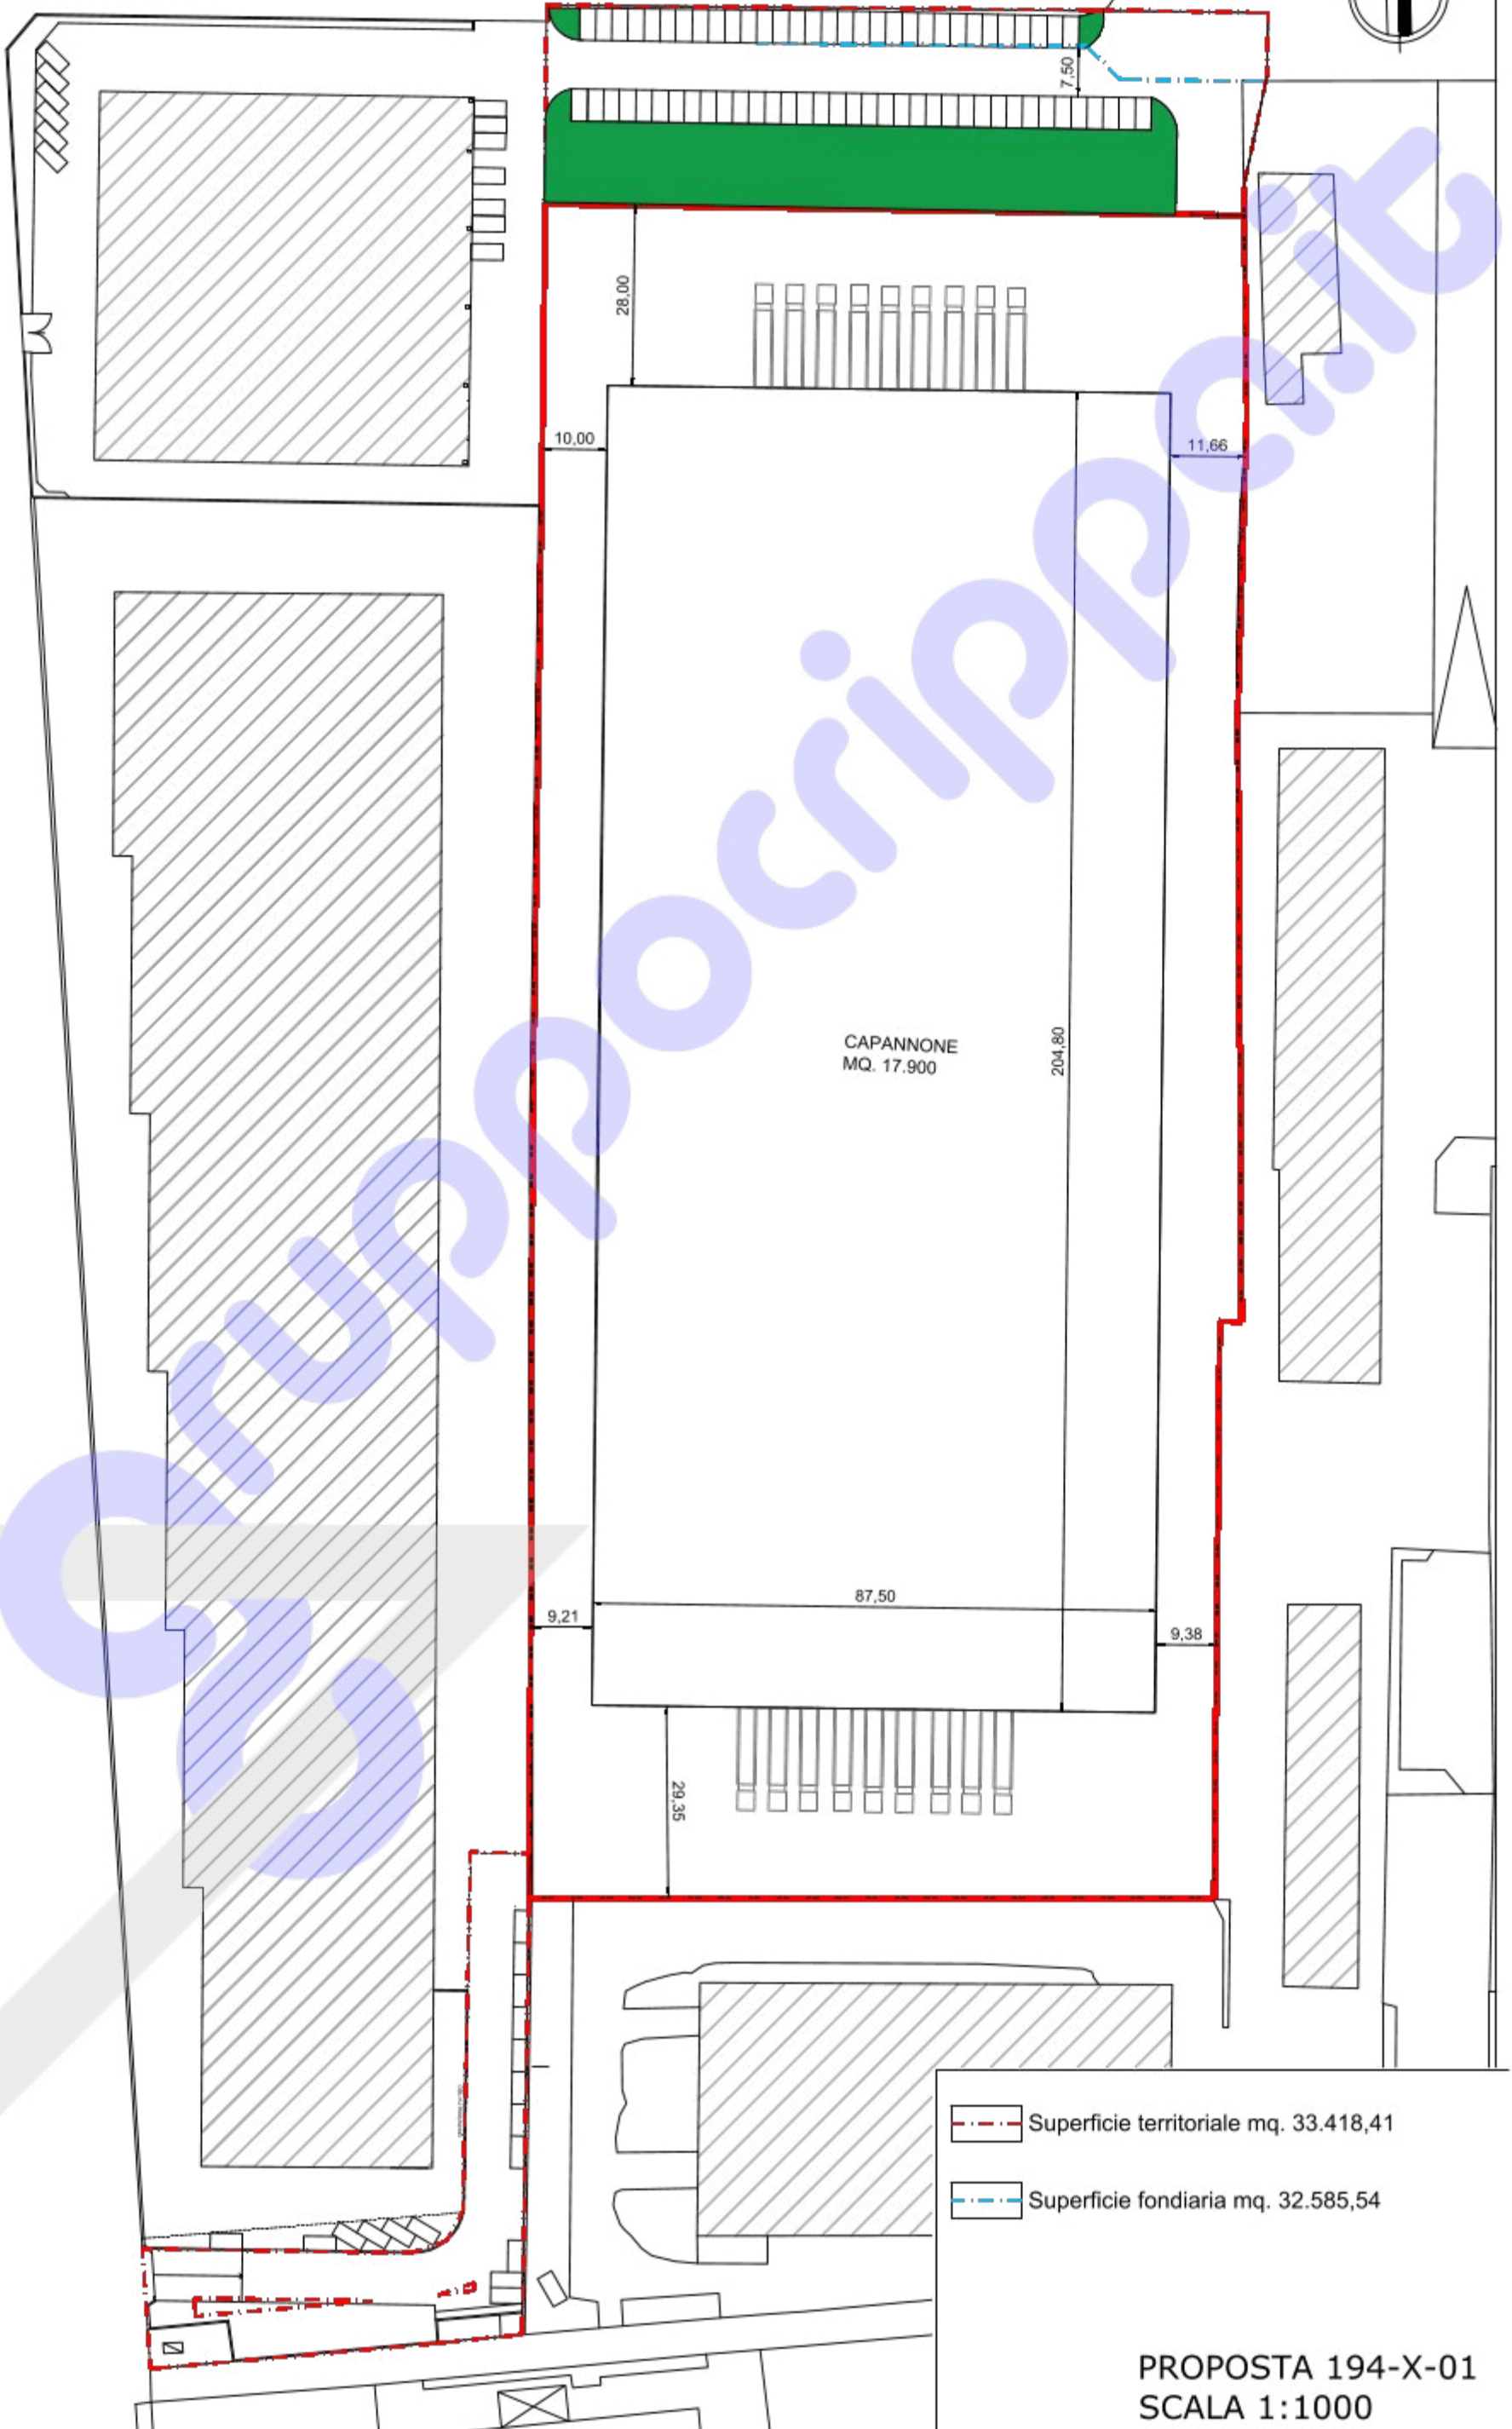

PROPOSTA 194-X-01
SCALA 1:1000